


Anchor Bar Layout For three Anchors. Test Loads upto 4500kN.

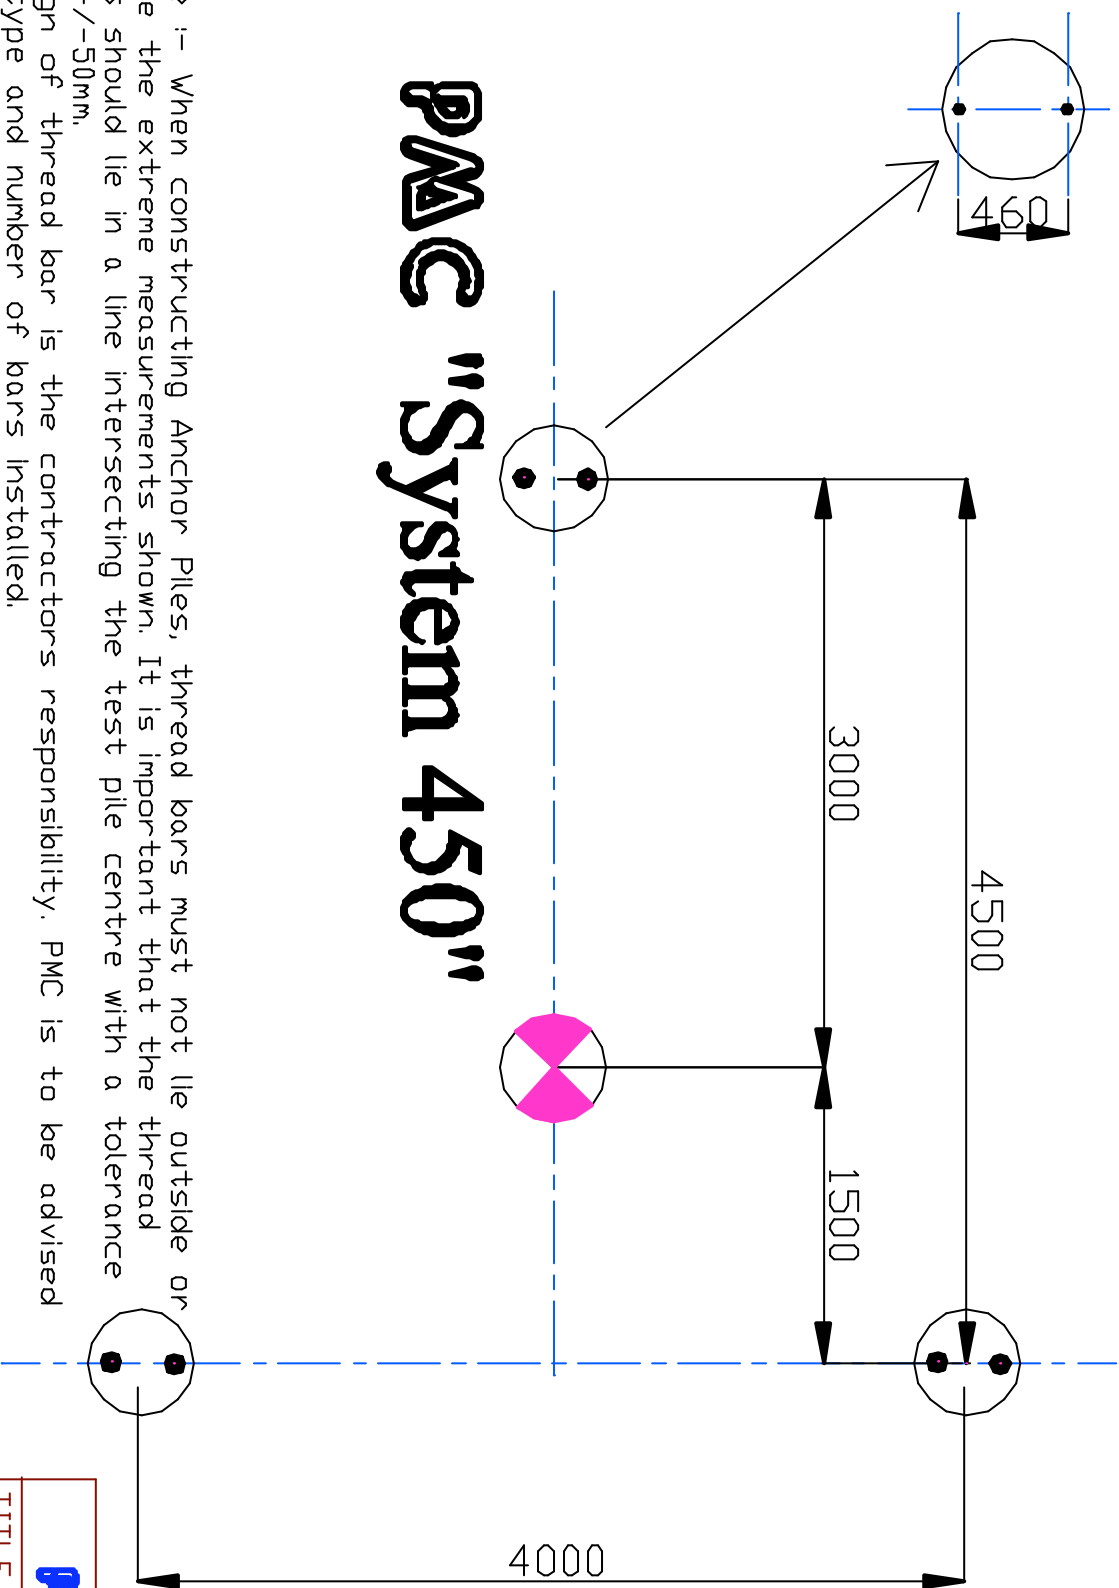

P.M.C "System 450"

Note :- When constructing Anchor Piles, thread bars must not lie outside or inside the extreme measurements shown. It is important that the thread bars should lie in a line intersecting the test pile centre with a tolerance of +/-50mm.
 Design of thread bar is the contractor's responsibility. P.M.C is to be advised of type and number of bars installed.
 The test cap must be flat smooth and level, constructed to withstand applied forces.

P.M.C. LTD.

TITLE
System 450

DRG. NO. S450

DATE: 16/3/04

MATERIAL:

FINISH:

DIMENSIONS IN mm UNLESS STATED

DRAWN: SPT ORIGINAL SCALE

SHEET